
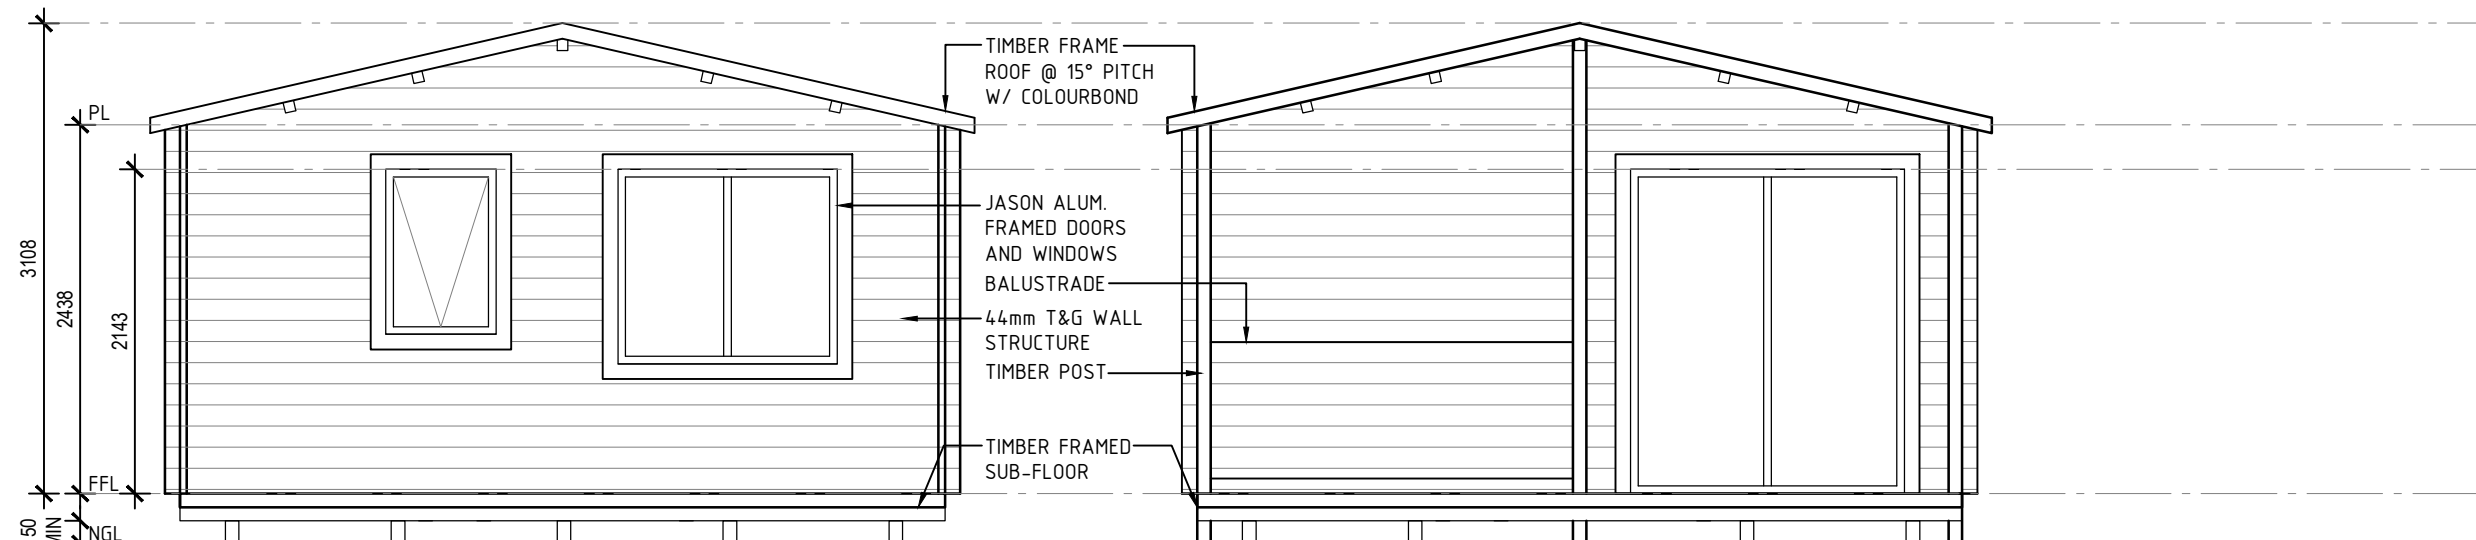


Floor Plan 1
SCALE 1:50


PARK HOME 3

 (08) 9302 2274 info@cabinswa.com www.cabinswa.com 2 Eternity St, Wangara, WA	Caravan Park		Proposed Cabin 1	SCALE: 1:50	DRAWING No:
	Client:	Ph:	Floor Plan	DATE: 23.11.2018	-




ELEVATION 1
SCALE 1:50

ELEVATION 3
SCALE 1:50

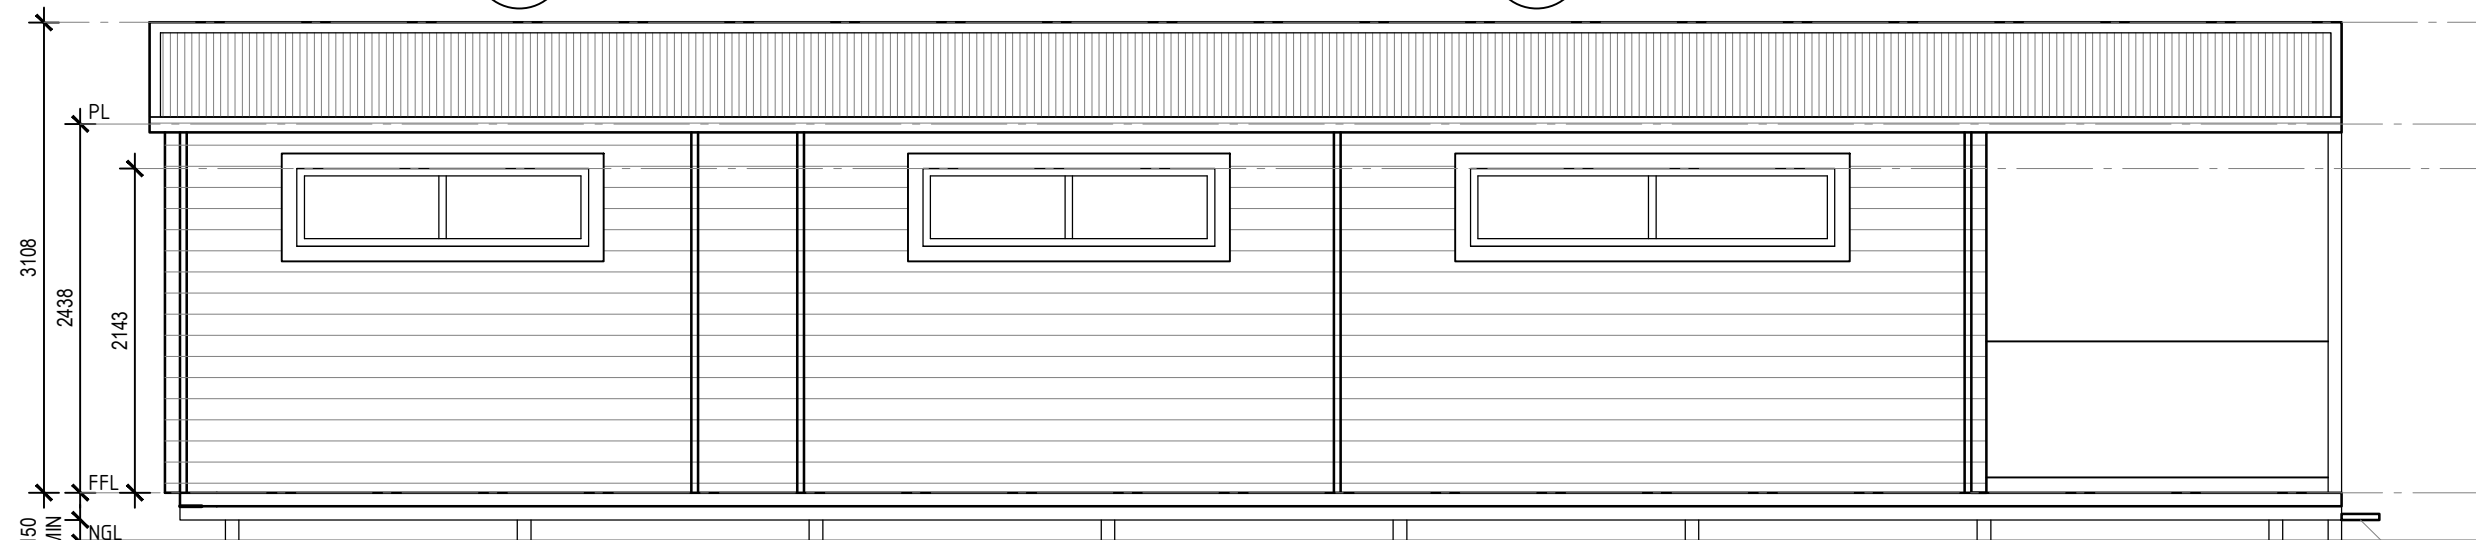

ELEVATION 2
SCALE 1:50

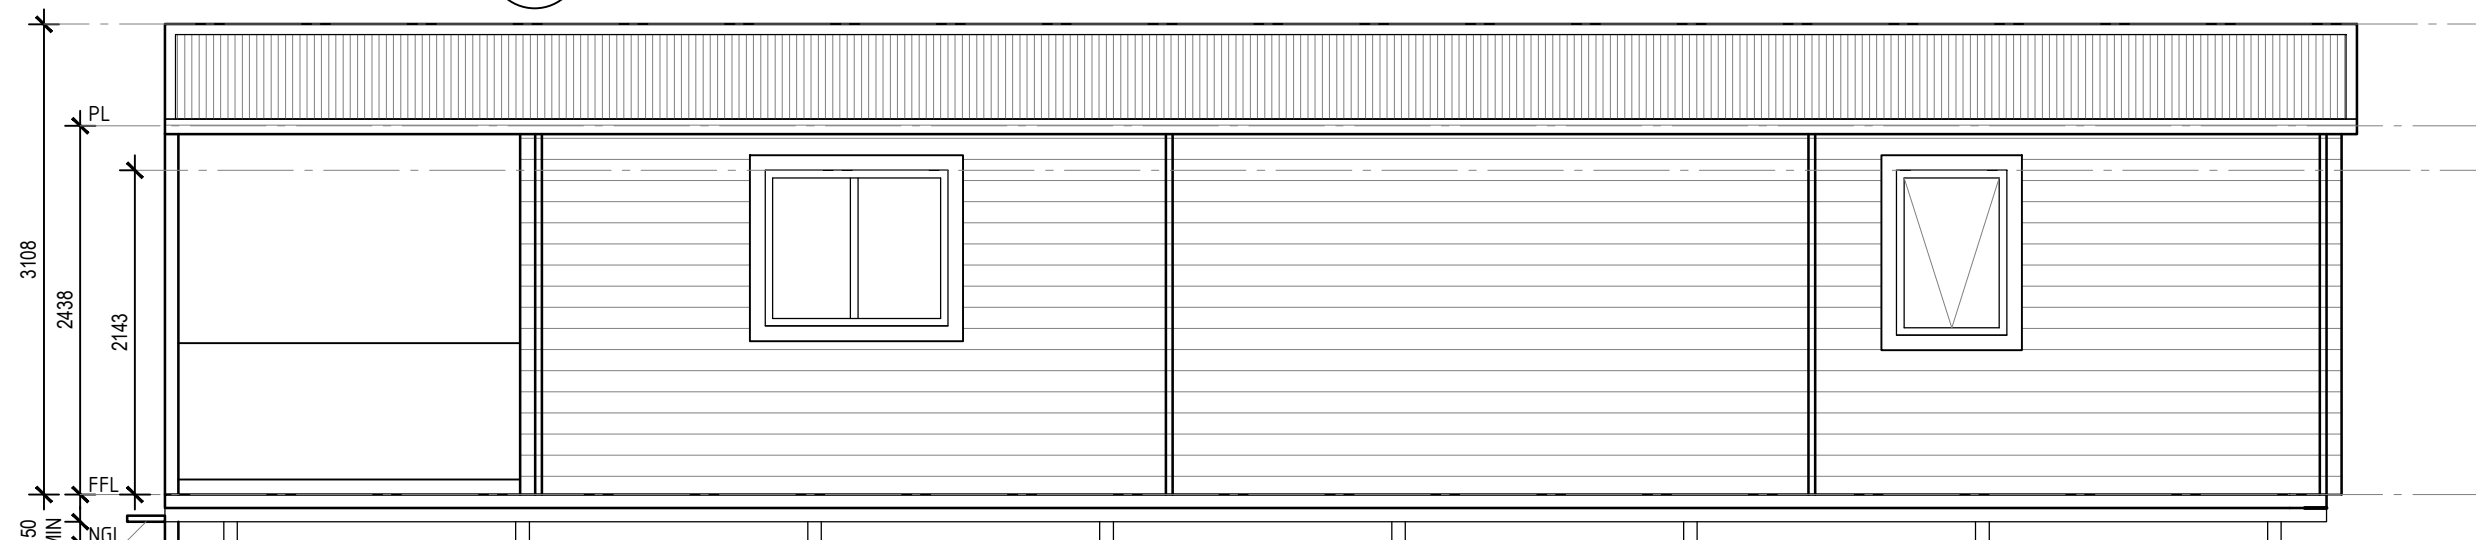

ELEVATION 4
SCALE 1:50



(08) 9302 2274
info@cabinswa.com
www.cabinswa.com
2 Eternity St, Wangara, WA

Caravan Park

Client:

Ph:

Proposed Cabin 1

Elevations

SCALE: 1:50

DATE: 23.11.2018

DRAWING No:

-